



RESTROOM CALLOUT 07

1 : 50

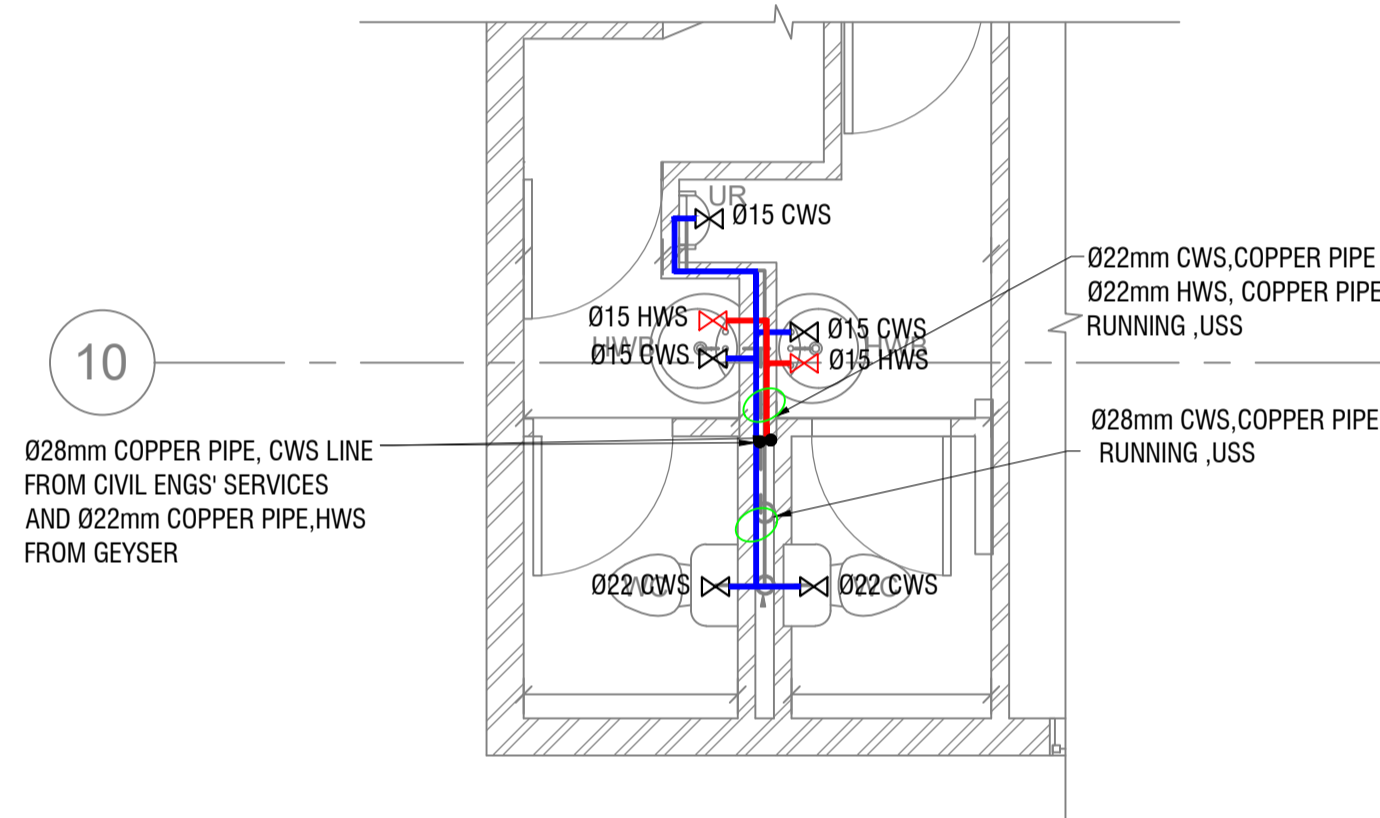

RESTROOM CALLOUT 08

1 : 50

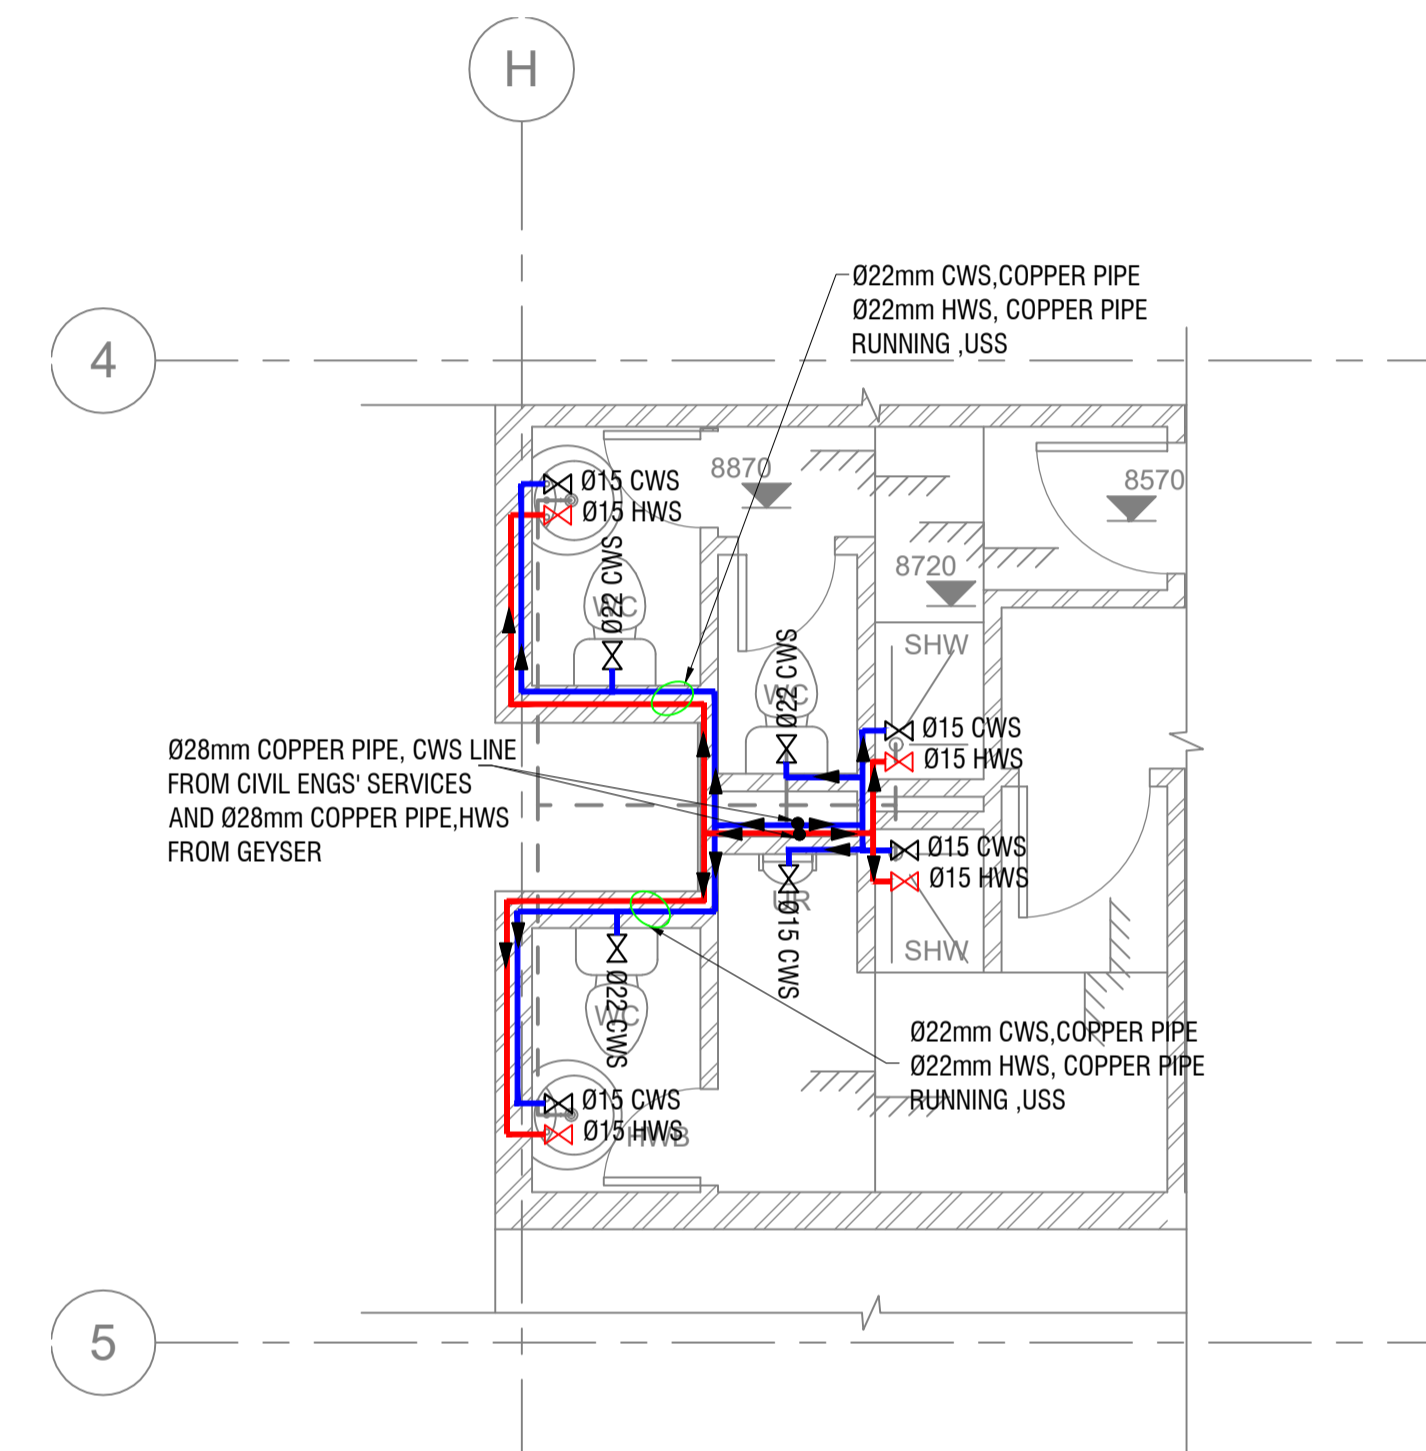

RESTROOM CALLOUT 09

1 : 50

LEGEND	
	HWS (HOT WATER SUPPLY LINE) C/W THEIR ISOLATION VALVE
	CWS (COLD WATER SUPPLY LINE) C/W THEIR ISOLATION VALVE
	HWS (HOT WATER SUPPLY LINE) C/W THEIR DIRECTIONAL ARROW
	CWS (COLD WATER SUPPLY LINE) C/W THEIR DIRECTIONAL ARROW

REV	DATE	COMMENTS	BY
T	15/07/24	ISSUED FOR TENDER	P.N

Consulting Engineer:
 Consulting Engineers & Project Managers Pty Ltd
 Reg No: 2015/042/0807

Client:
 NRF SAASTA
 National Research Foundation
 South African Agency for Science and Technology Advancement

Didacta Building
 211 Nana Sita Street
 Pretoria
 0001
 TEL: (012) 392 9300
 FAX: (012) 320 7803

Project:
**NFR DIDACTA BUILDING
 ABLUTIONS REFURBISHMENT**

Drawing Title:
**ABLUTION BLOCKS
 DOMESTIC HOT & COLD WATER
 LAYOUT
 SHEET 2 OF 2**

Consultant's Signature:

ECSA: 201530048

Drawn: V.D	Checked: S.M	Designed: P.N	Scale: AS SHOWN
Job Number: PTA/ME/02	Discipline: MECH	Dwg Number: V01-DW-01	Rev: T Dwg Size: A1

ISSUE FOR TENDER