


LEGEND	
	HWS (HOT WATER SUPPLY LINE) C/W THEIR ISOLATION VALVE
	CWS (COLD WATER SUPPLY LINE) C/W THEIR ISOLATION VALVE
	HWS (HOT WATER SUPPLY LINE) C/W THEIR DIRECTIONAL ARROW
	CWS (COLD WATER SUPPLY LINE) C/W THEIR DIRECTIONAL ARROW

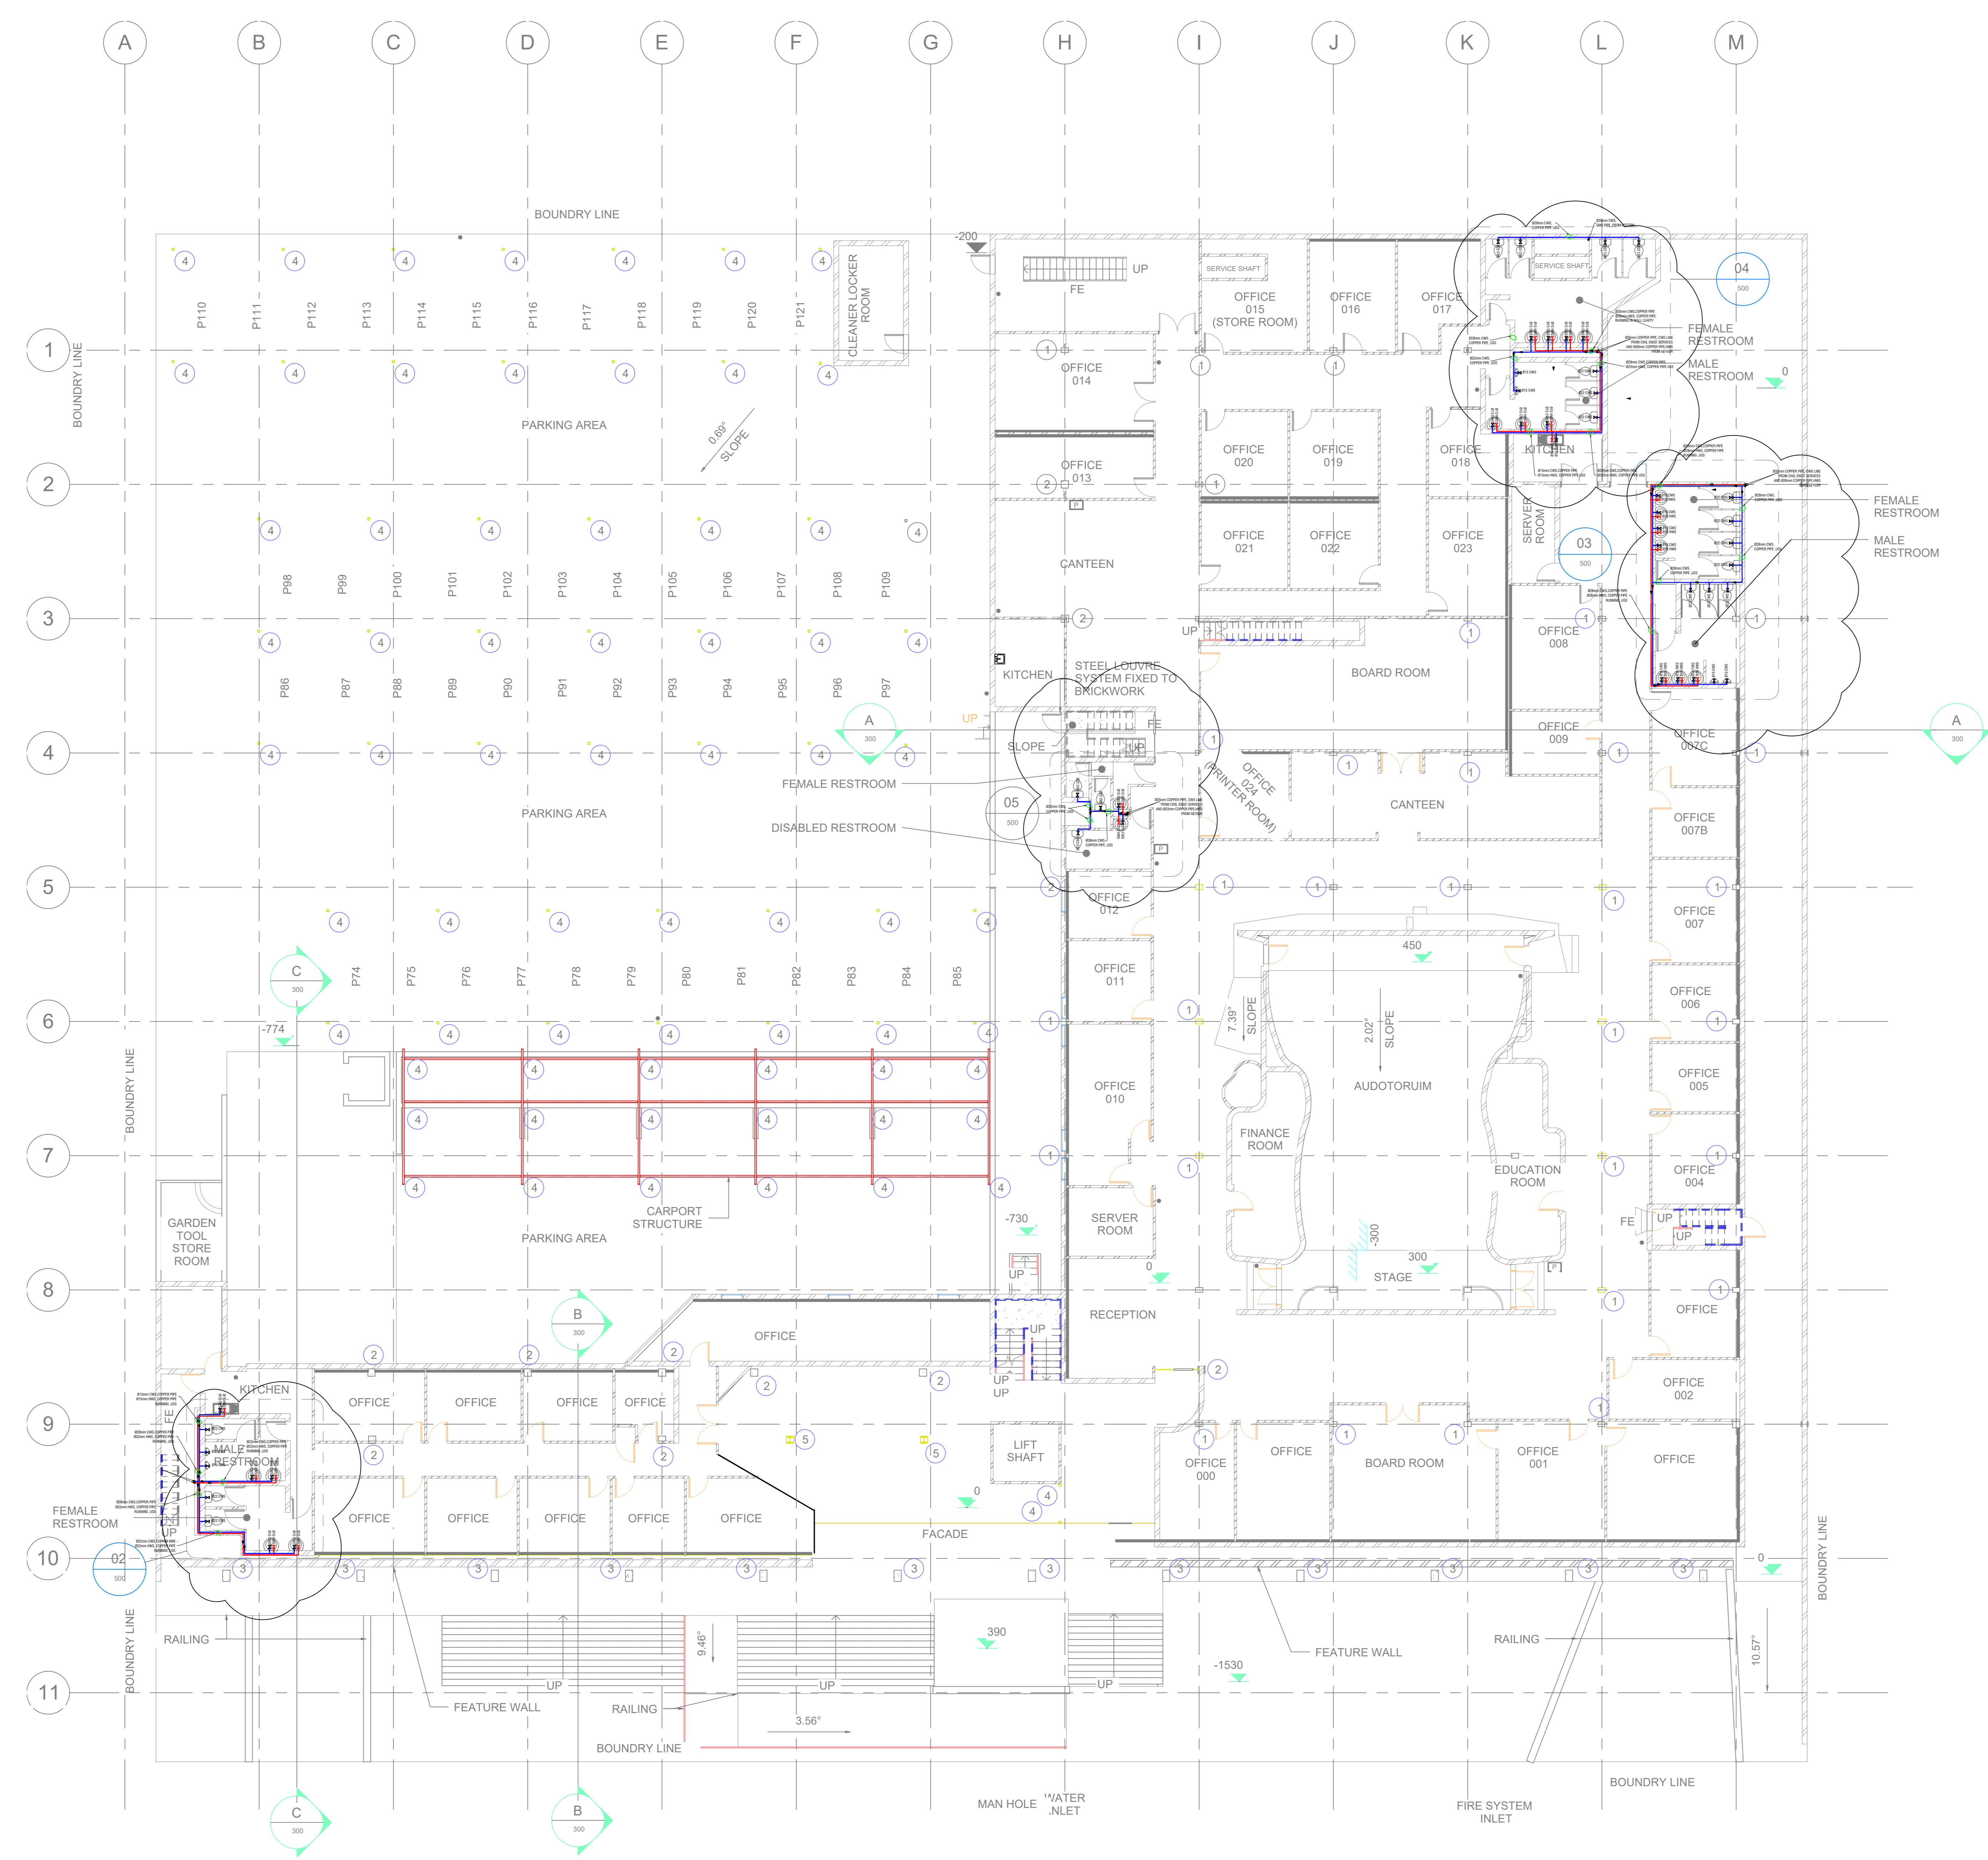

GROUND FLOOR DOMESTIC WATER LAYOUT

1 : 150

REV	DATE	COMMENTS	BY
T	15/07/24	ISSUED FOR TENDER	P.N

Consulting Engineer:
 Consulting Engineers & Project Managers:
 N

Client:
NRF SAASTA
 National Research Foundation
 South African Agency for Science and Technology Advancement
 Didacta Building
 211 Nana Sita Street
 Pretoria
 0001
 TEL: (012) 382 6300
 FAX: (012) 320 7803

Project:
**NFR DIDACTA BUILDING
 ABLUTIONS REFURBISHMENT**

Drawing Title:
**GROUND FLOOR
 DOMESTIC HOT & COLD WATER
 LAYOUT**

Consultant's Signature: _____

ECSA: 201530048

Drawn: V.D	Checked: S.M	Designed: P.N	Scale: AS SHOWN
Job Number: PTAME/00	Discipline: MECH	Dwg Number: V01-DW-04	Rev: T
			Dwg Size: A0

ISSUE FOR TENDER